



TIPO B - 2 / 規格 B - 2

CÂMARAS RETENTORAS DE GORDURAS / 隔油井


(AÇO INOX) ESCALA 1:20 / 比例 1:20

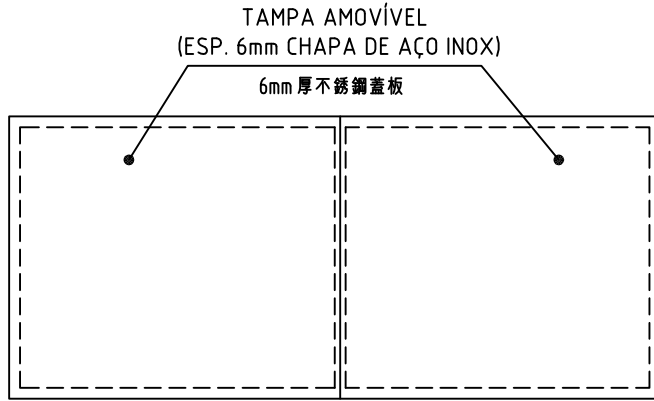


COBERTURA 頂視圖

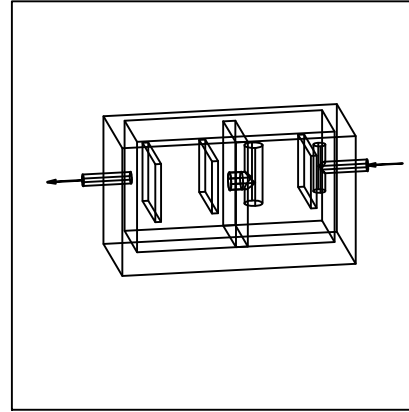

示意圖

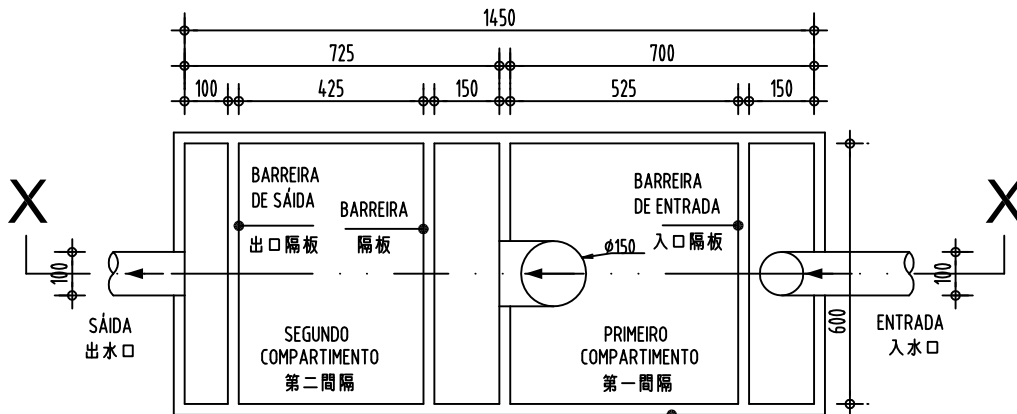

PLANTA 平面圖

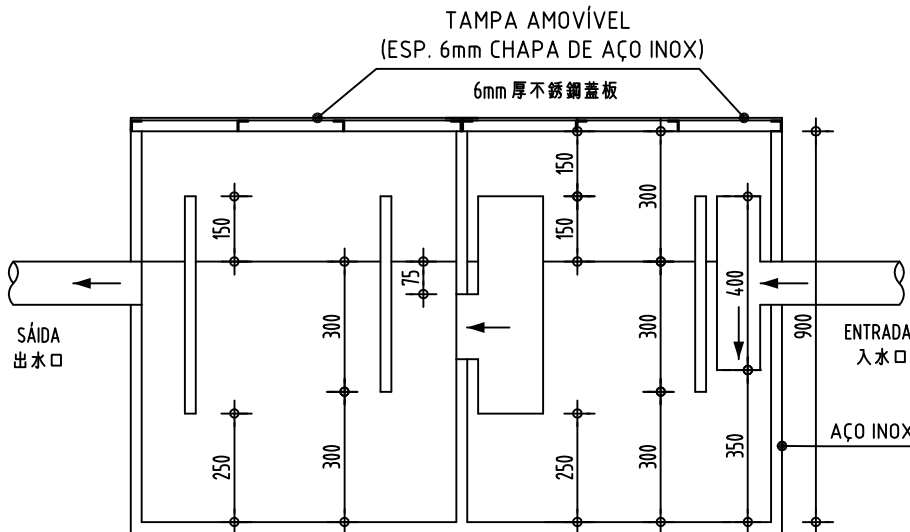

CORTE X-X 切面圖