



# TIPO B - 7 / 規格 B - 7

## CÂMARAS RETENTORAS DE GORDURAS / 隔油井


(AÇO INOX) ESCALA 1:25 / 比例 1:25

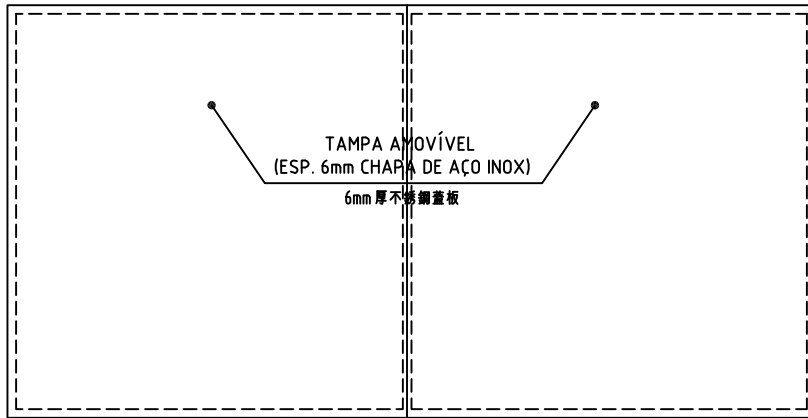


COBERTURA 頂視圖

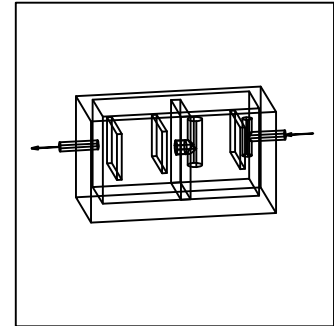

示意圖

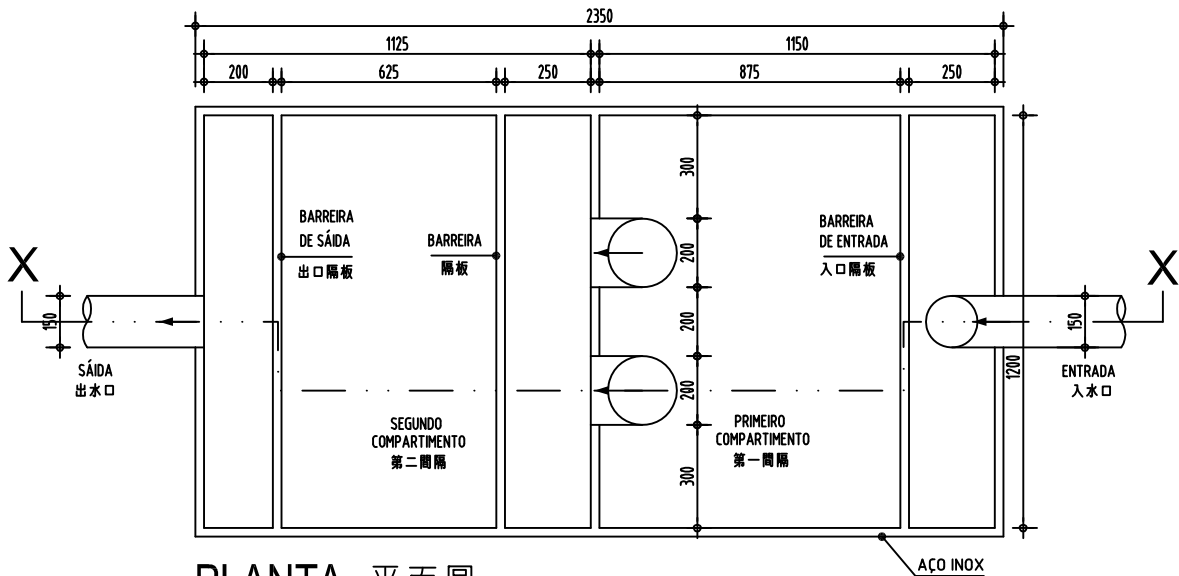

PLANTA 平面圖

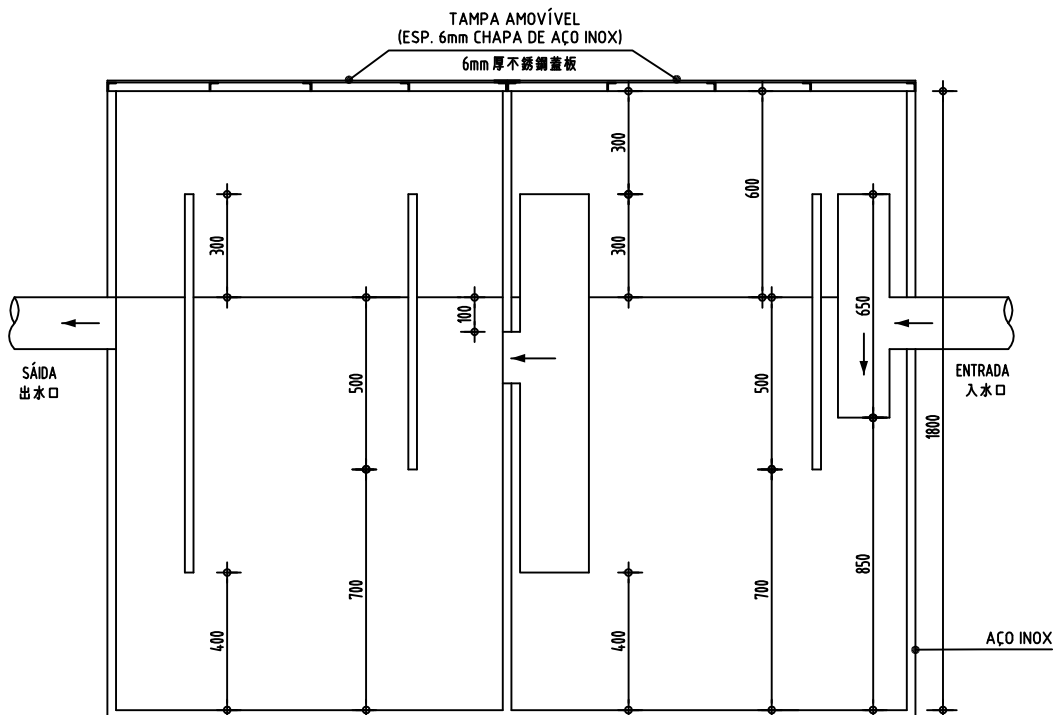

CORTE X-X 切面圖