
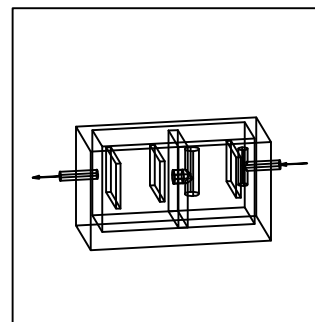


# TIPO B - 9 / 規格 B - 9


## CÂMARAS RETENTORAS DE GORDURAS / 隔油井

(AÇO INOX) ESCALA 1:25 / 比例 1:25

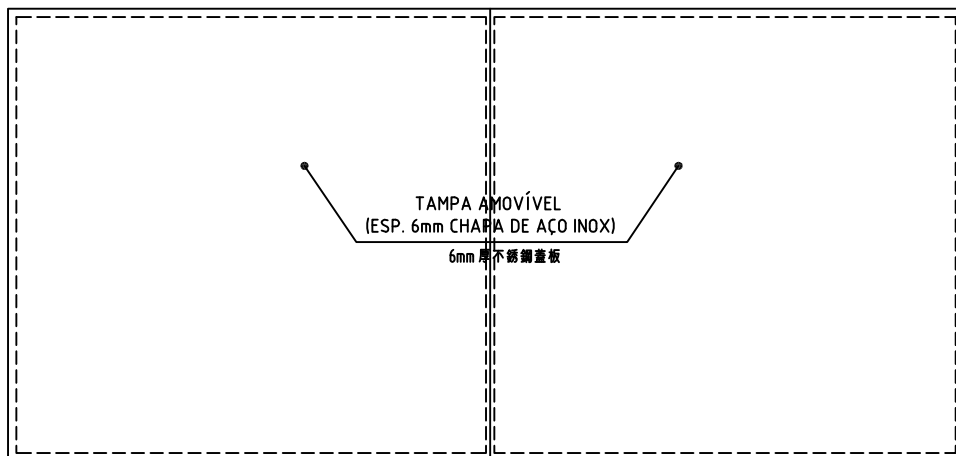


示意圖

COBERTURA 頂視圖

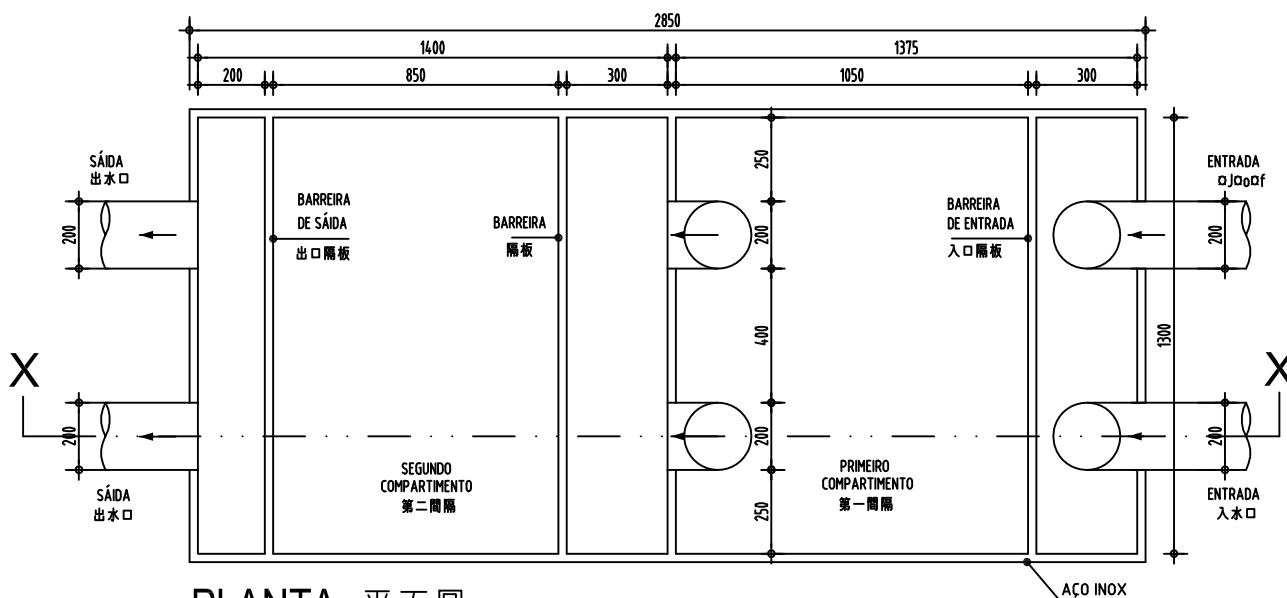

PLANTA 平面圖

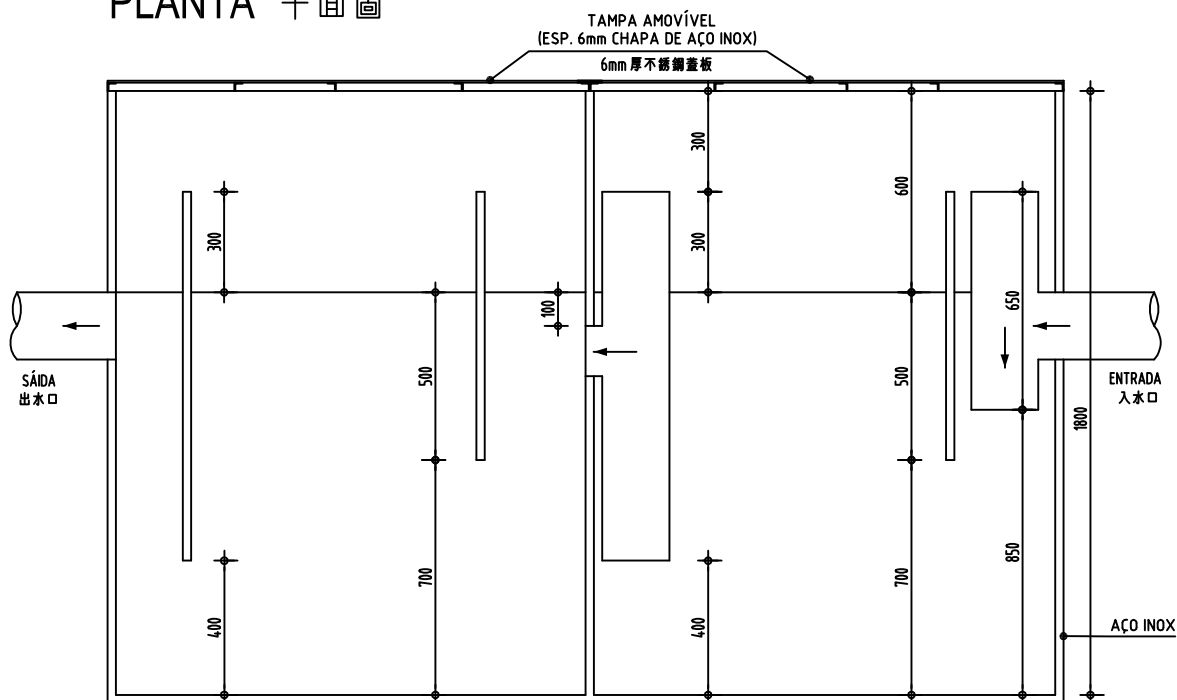

CORTE X-X 切面圖